

SITE DEVELOPMENT PLAN


FOR

WEST END CROSSFIT


ZEBULON AVENUE
CITY OF CHARLOTTE
NORTH CAROLINA
PARCEL #069-041-040

DRAWING INDEX

DESCRIPTION	PAGE
TITLE SHEET	SP1
SITE DIMENSION PLAN	SP2
UTILITY PLAN	SP3
STORM SEWER & GRADING PLAN	SP4
EROSION CONTROL PLAN	SP5
EROSION CONTROL DETAILS	SP5.1
LANDSCAPING PLAN	SP6
GENERAL DETAILS	SP7 - SP9

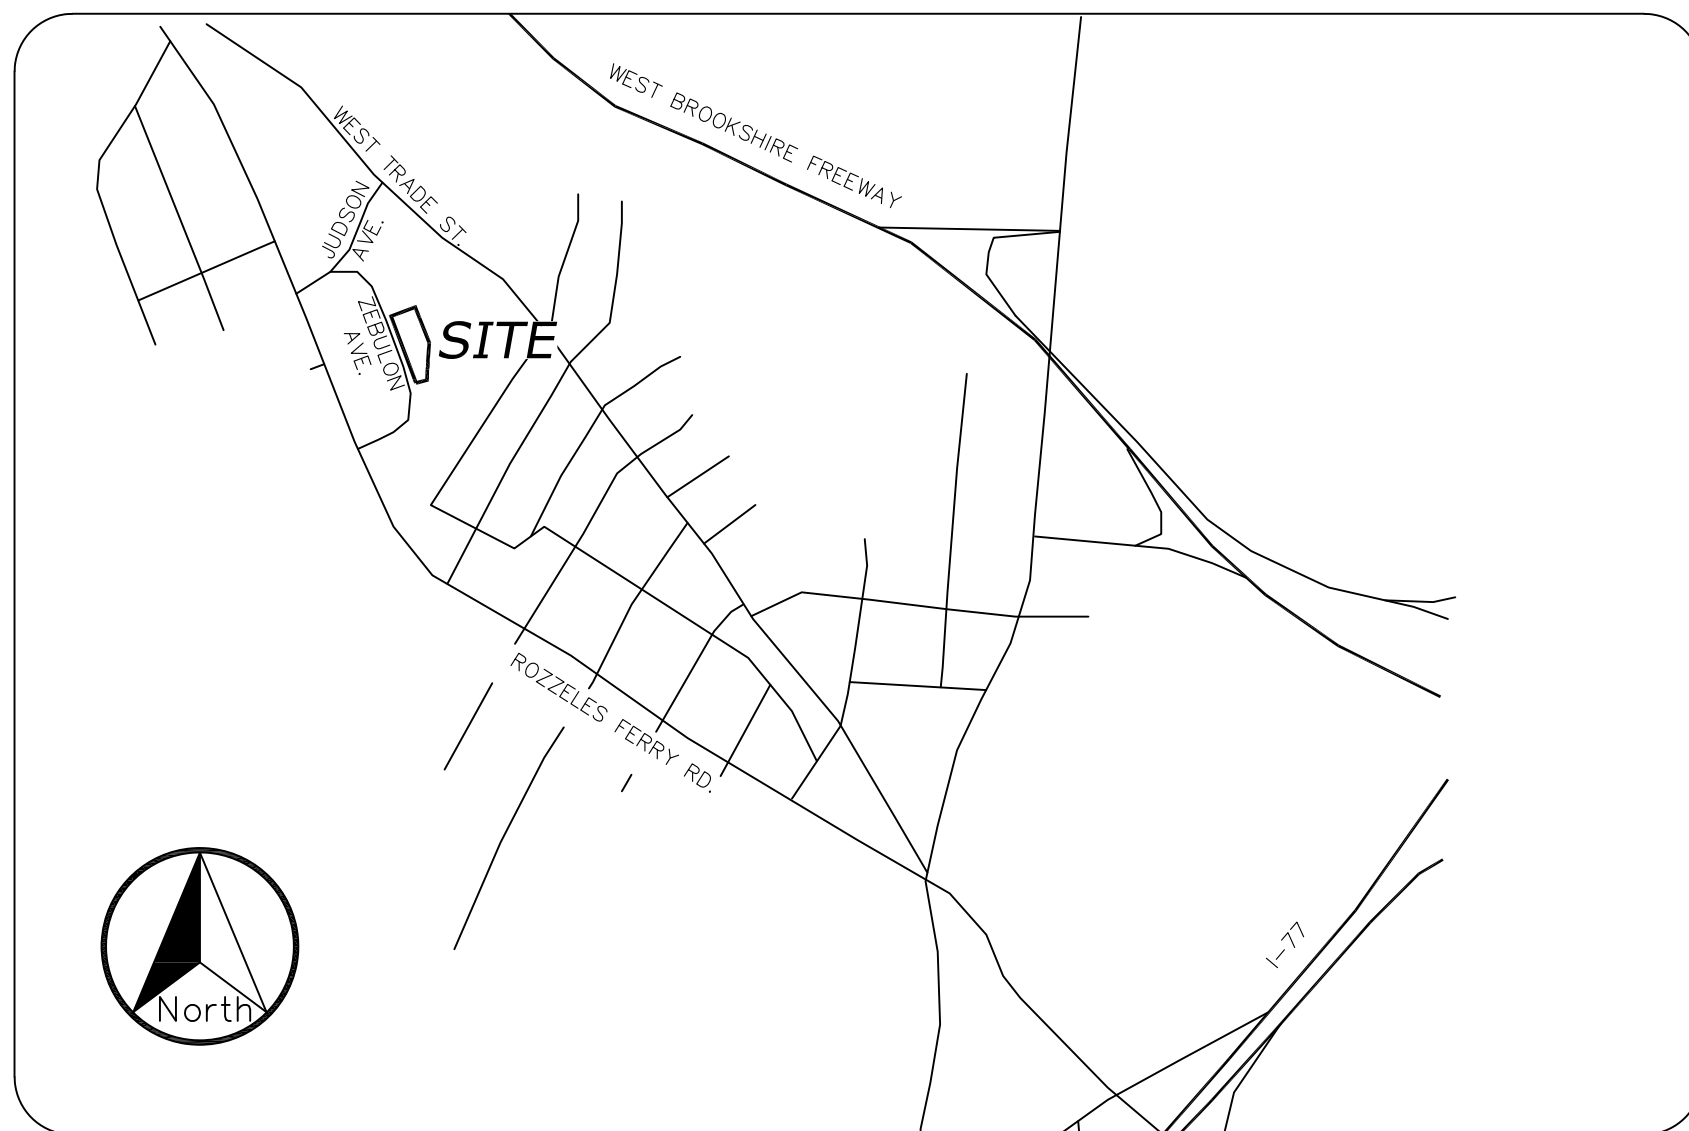

VICINITY MAP

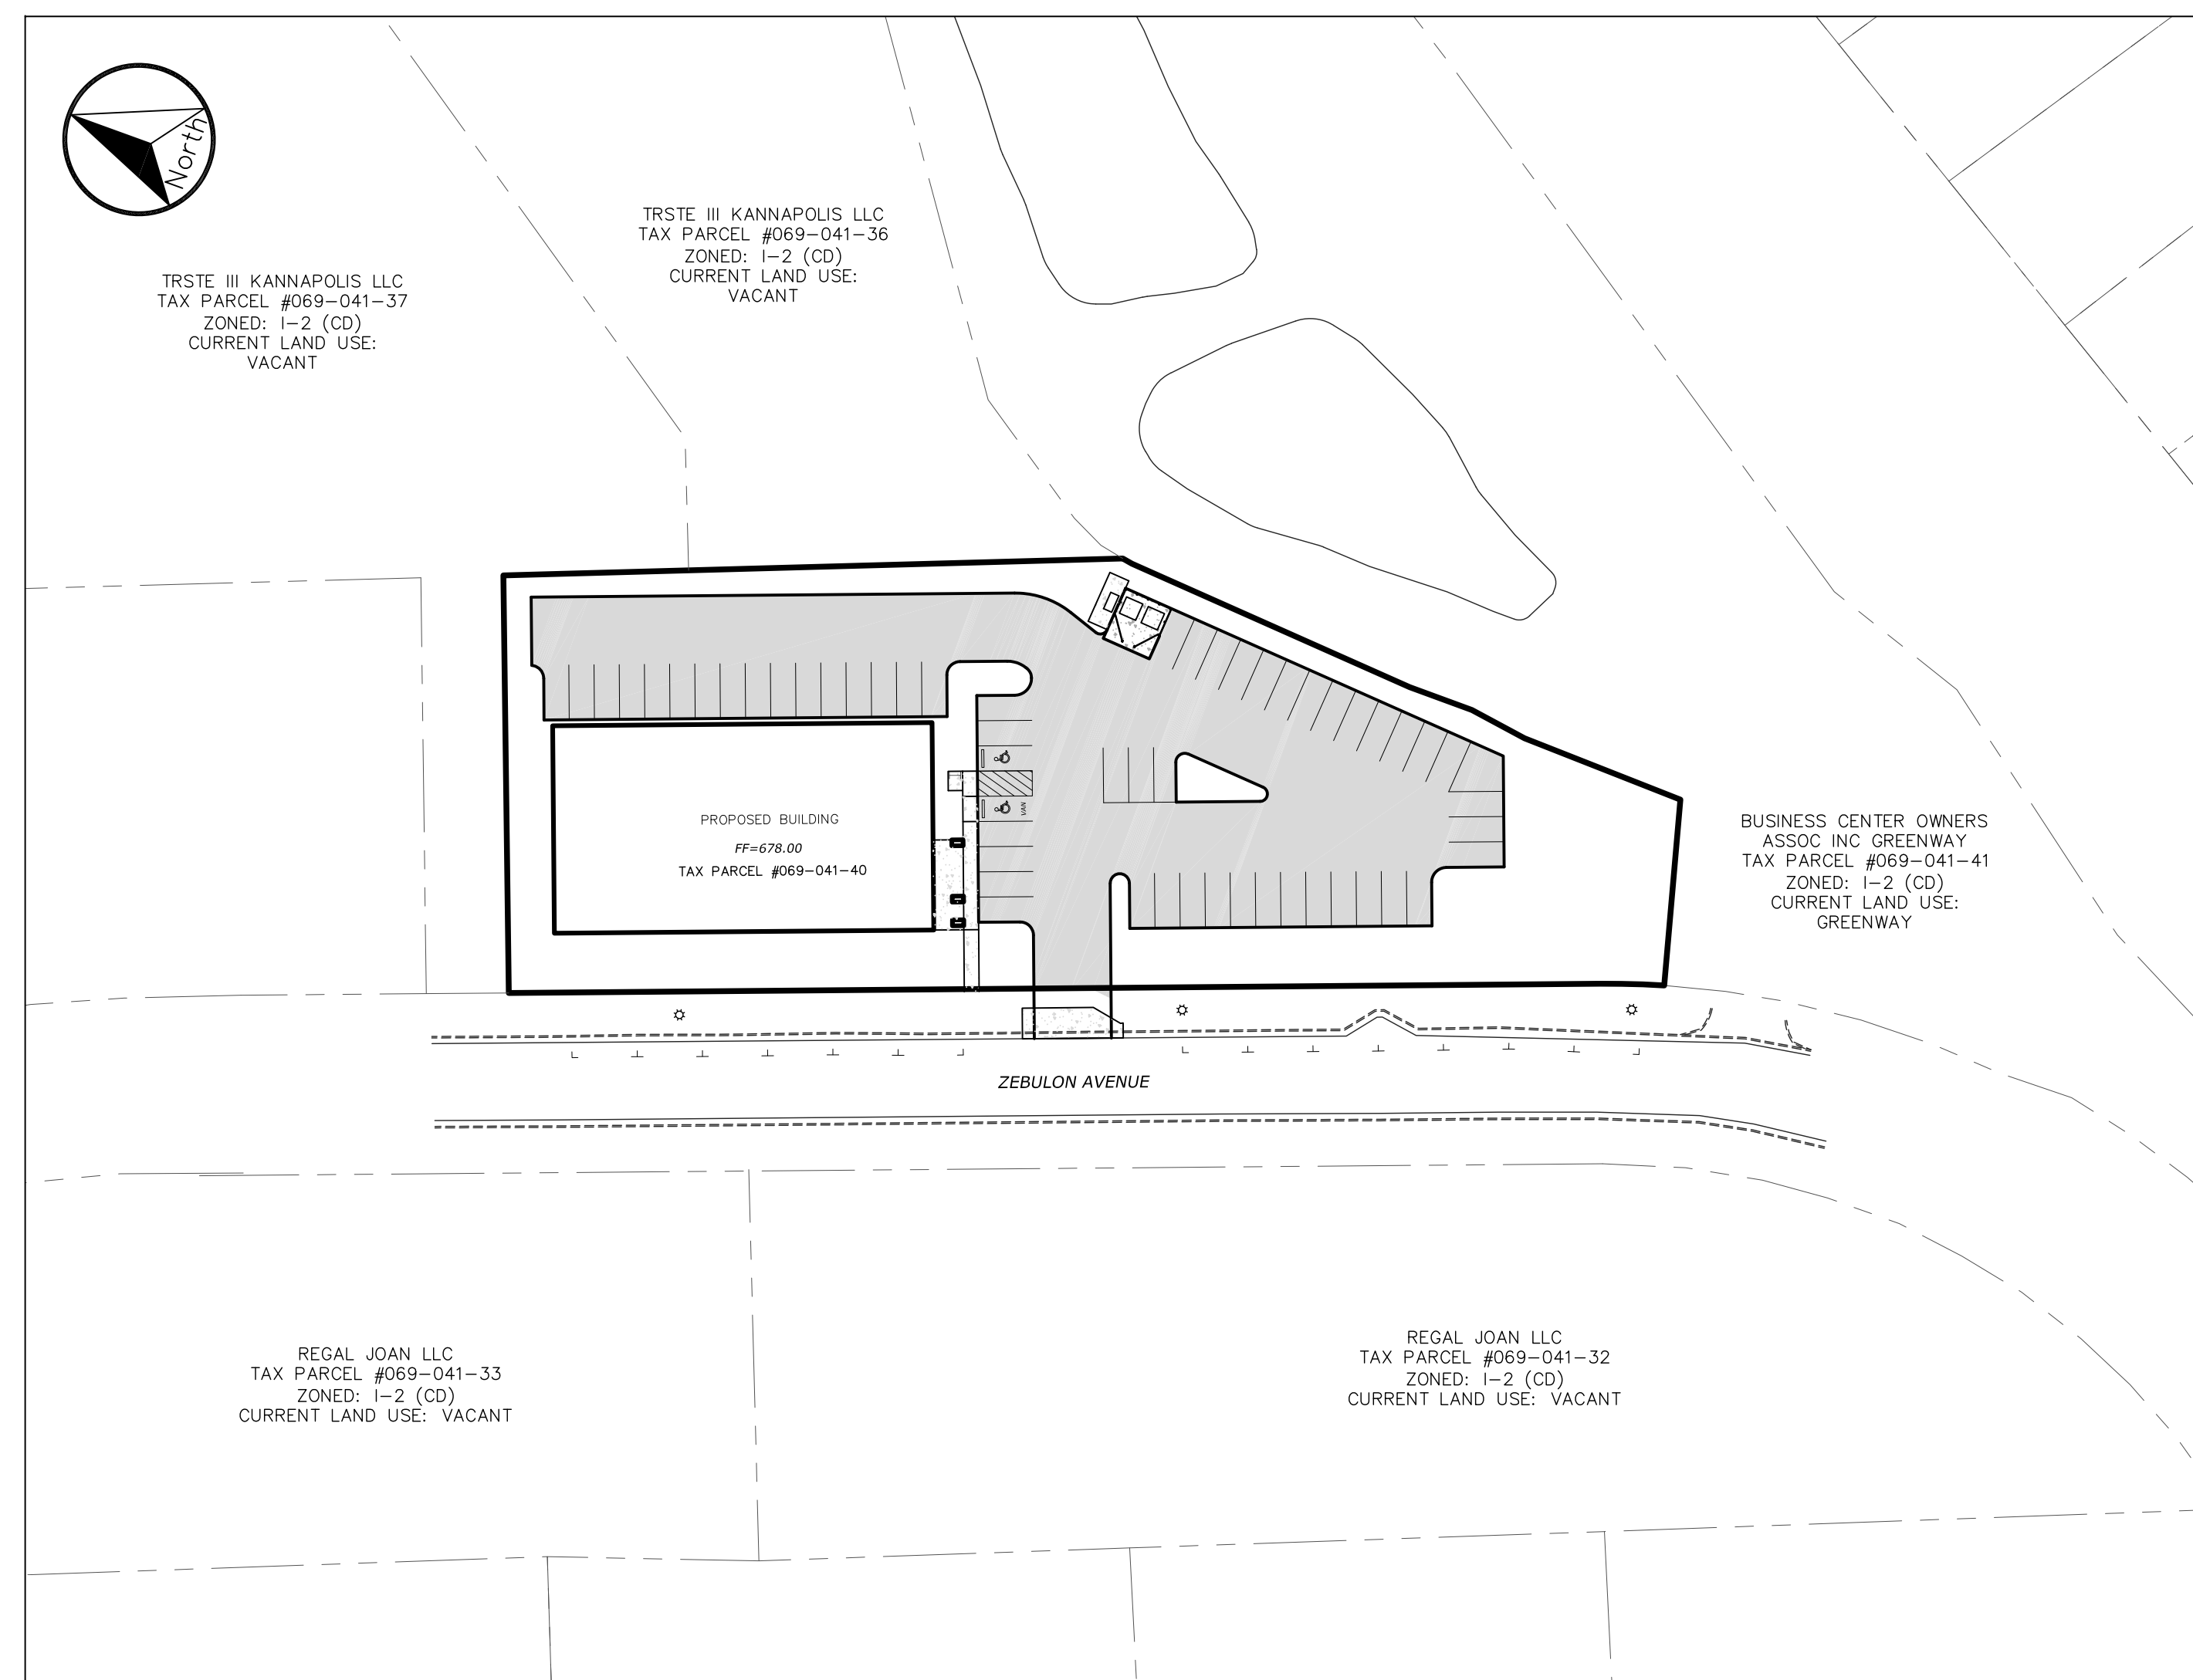

SCALE: 1" = 50'

North Carolina One-Call Center
2300 W. Meadowview Road, Suite 227
Greensboro, North Carolina 27407
(910) 855-5760


2 DAYS BEFORE DIGGING IN
NORTH CAROLINA
CALL 1-800-632-4949

UNDERGROUND LOCATORS
CONTRACTOR SHALL CONTACT
THE UNDERGROUND LOCATORS
EVERY 10 DAYS FOR AN UPDATE
TO UTILITY LOCATIONS.

Call BEFORE you DIG!
"It's The Law"

PLANS PREPARED BY
David Braun
DAVID T. BRAUN, P.E.
REG. NO. 030669

SEAL
030669
5-23-18
DATE

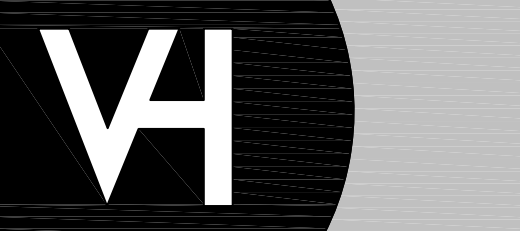


Van Horn Hoover
& Associates, Inc.

CIVIL ENGINEERING
LAND USE PLANNING
GPS/GIS CONSULTANTS

P.O. BOX 621524
CHARLOTTE, NC 28262
(704) 454-7007

www.VanHornHoover.com
E-Mail: Info@VanHornHoover.com

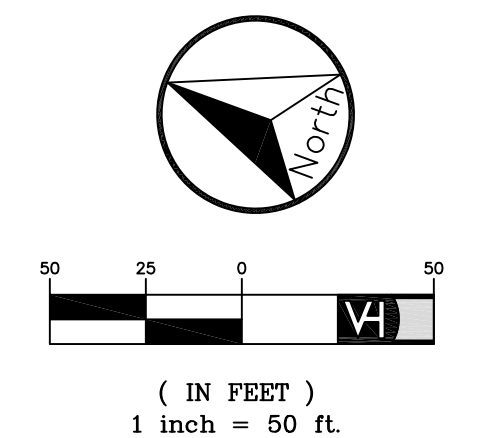

PREPARED FOR:
WEST END CROSSFIT
ZEBULON AVE.
CHARLOTTE, NC

WEST END CROSSFIT
ZEBULON AVE
CHARLOTTE, NC

TITLE SHEET

REVISIONS		
MARK	DATE	DESCRIPTION

PLOTS SCALE:	1:1
DRAWN:	TWM
CHECKED:	DTB
DRAWING SCALE:	1"=50'
DATE:	05/23/18
JOB NUMBER:	projects\15367nc--west end crossfit\construction\15367nc--title sheet.dwg
SHEET NUMBER:	SP1

Z:\PROJECTS\15367nc--West End Crossfit\construction\15367nc--Title Sheet.dwg--D.Braun--May 23,2018